




**Rete stradale**

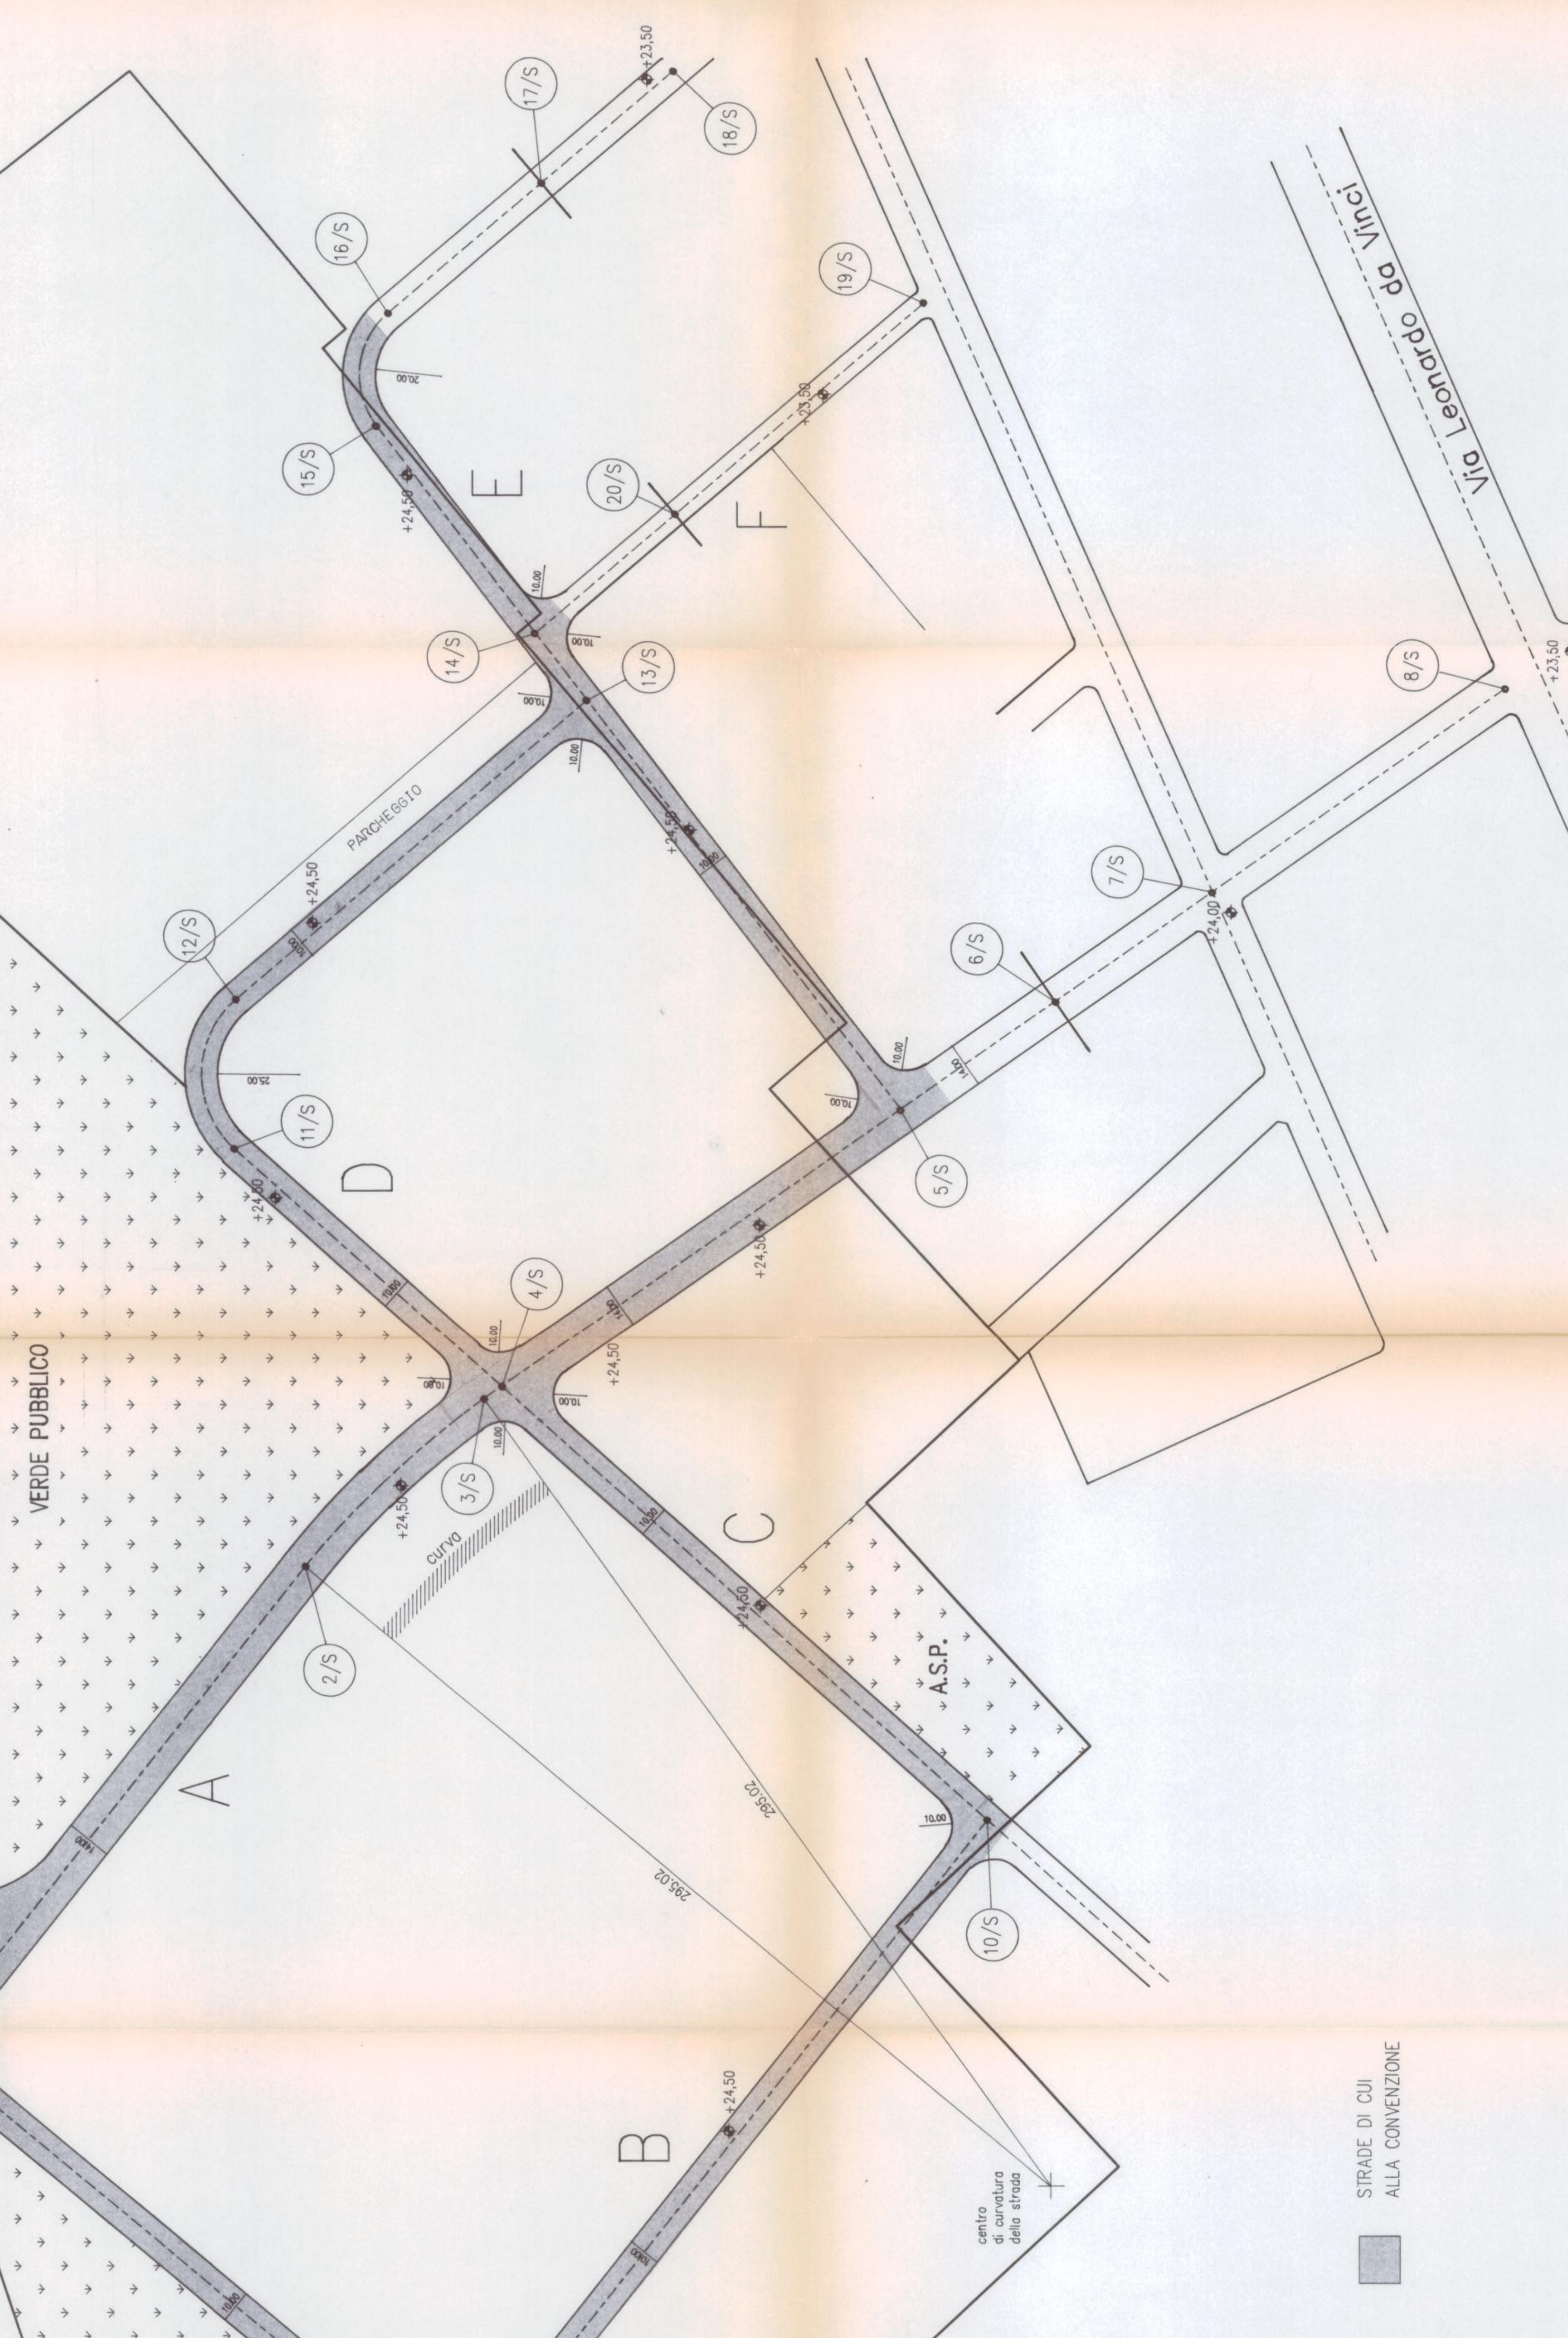

**Particolari**

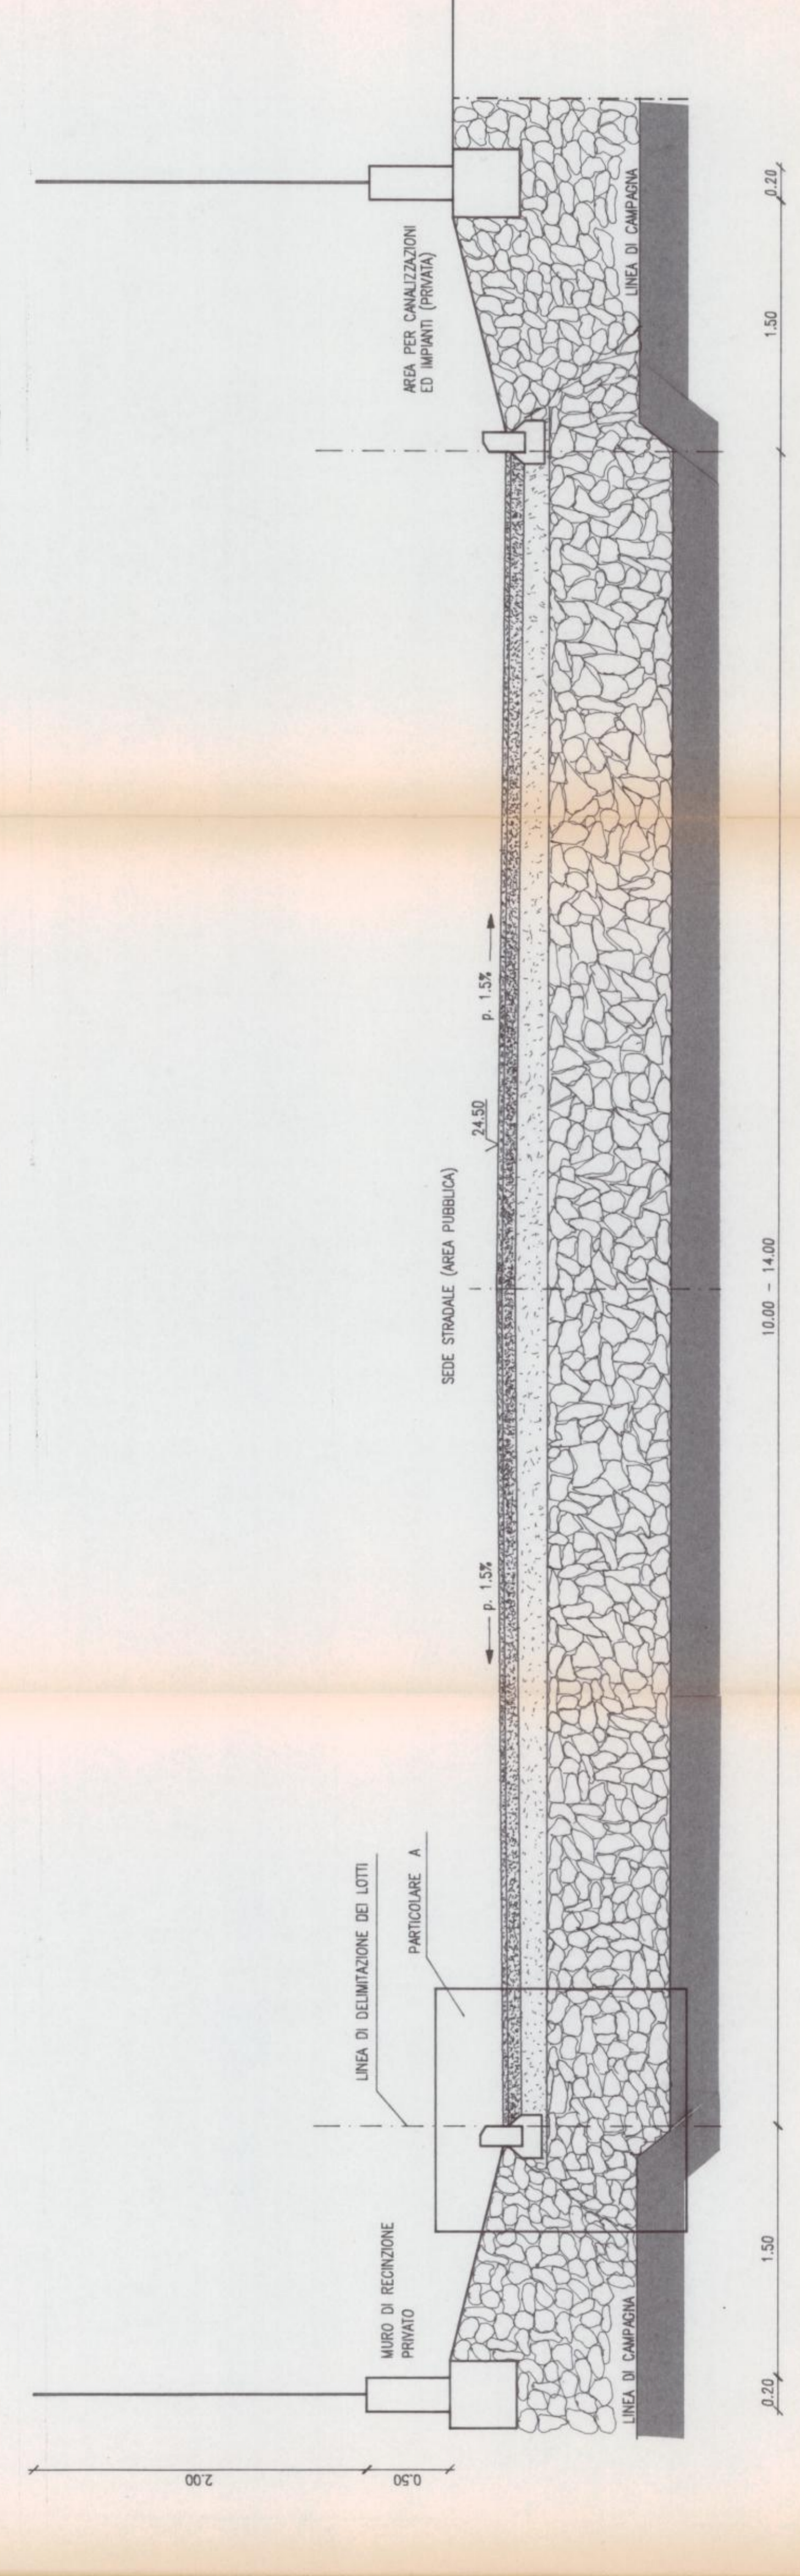

SEZIONE TIPO  
 SCALA 1:25

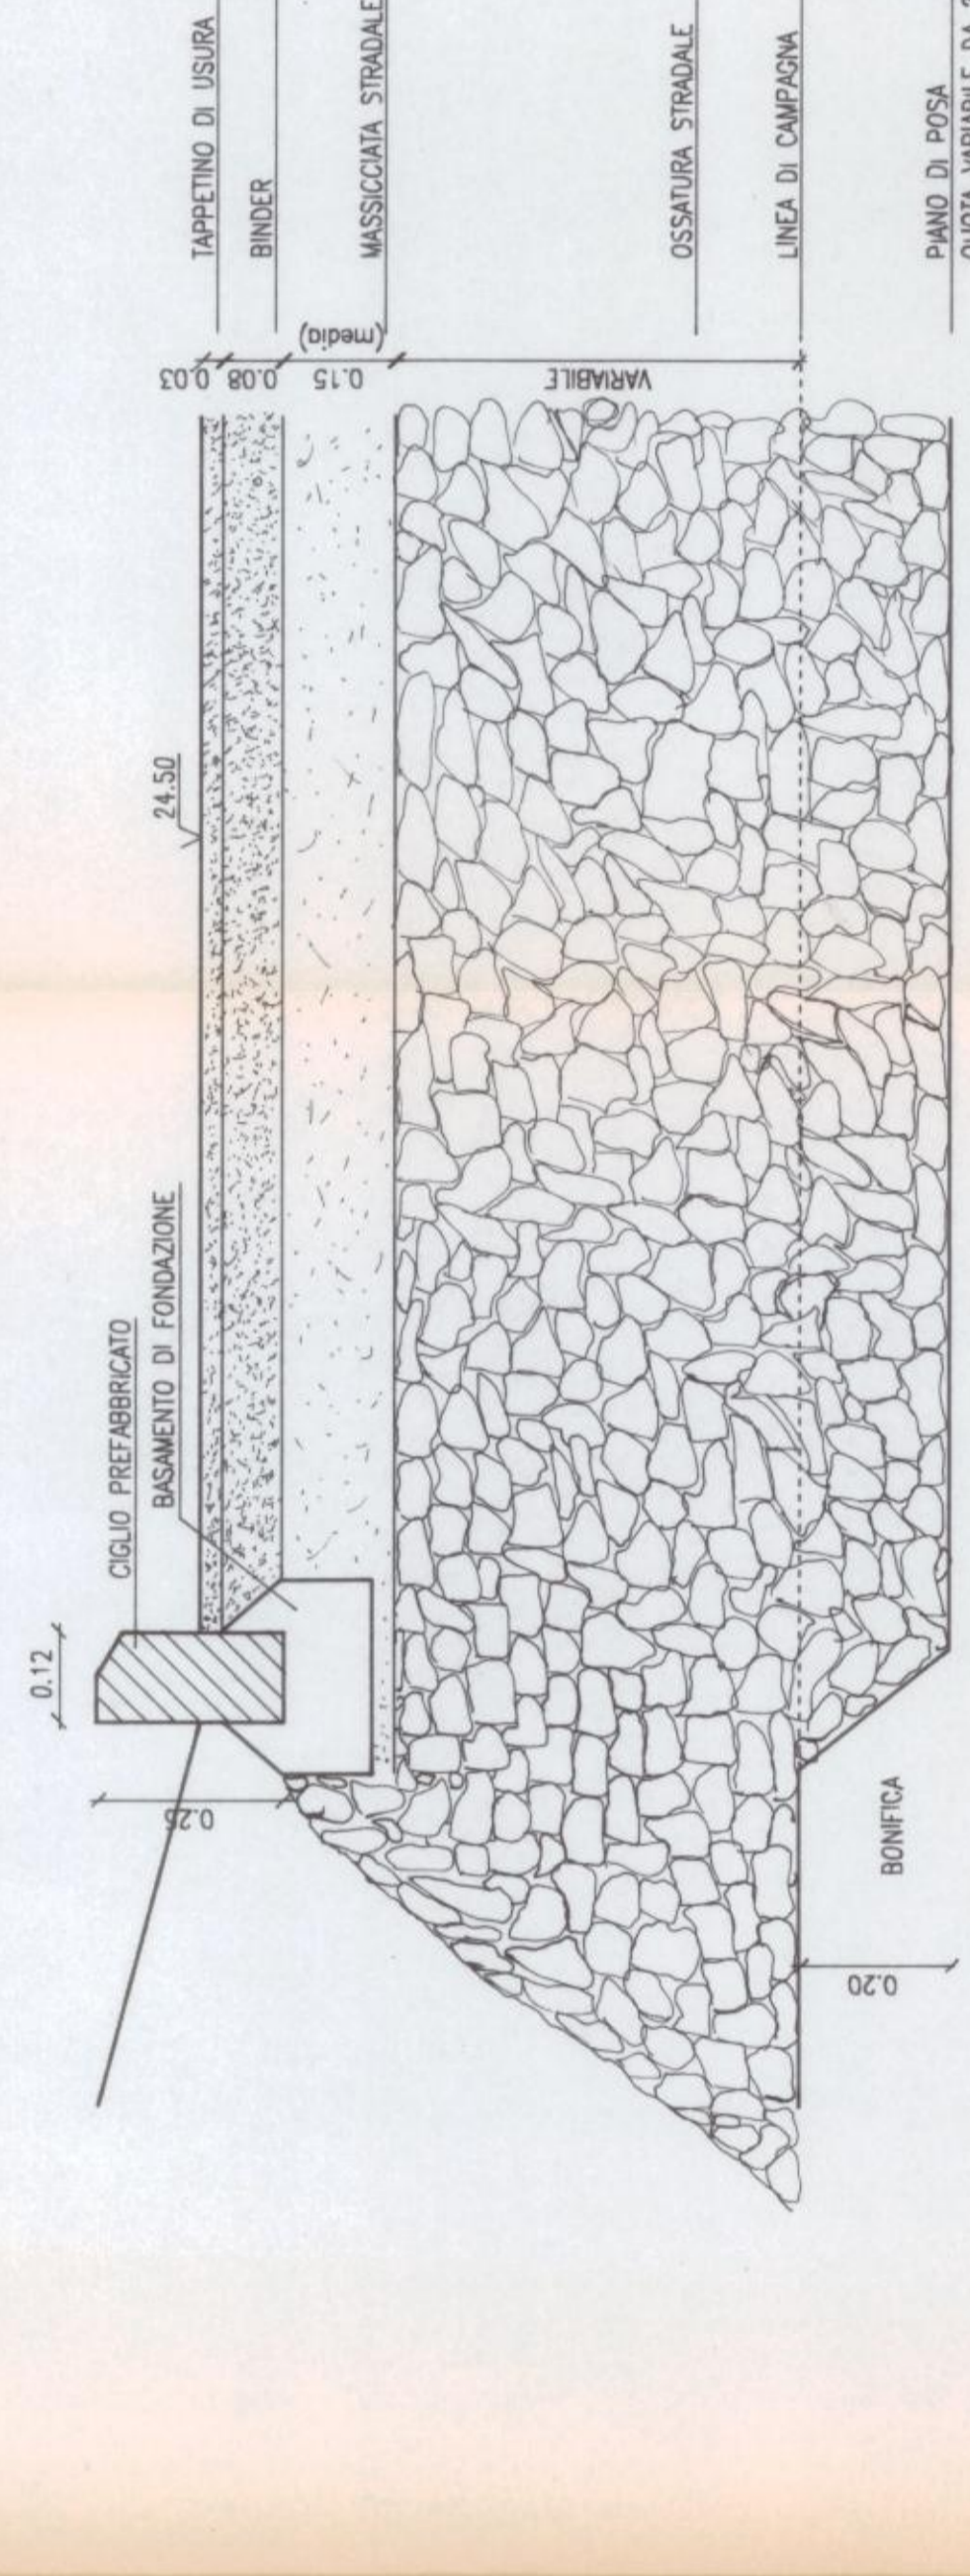

PARTICOLARE A  
 SCALA 1:10

**Profili**














